



# Anaerobic Treatment Tank Cross Section and Plan View With Outlet Filter

## Plan View

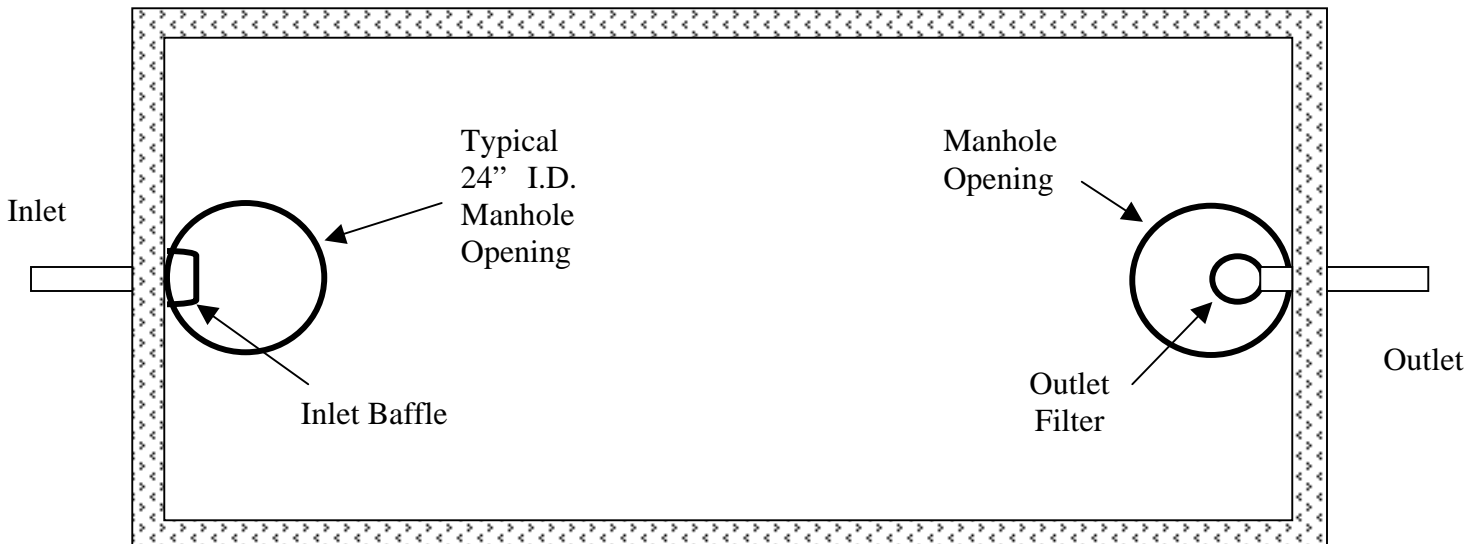

## Cross-Section

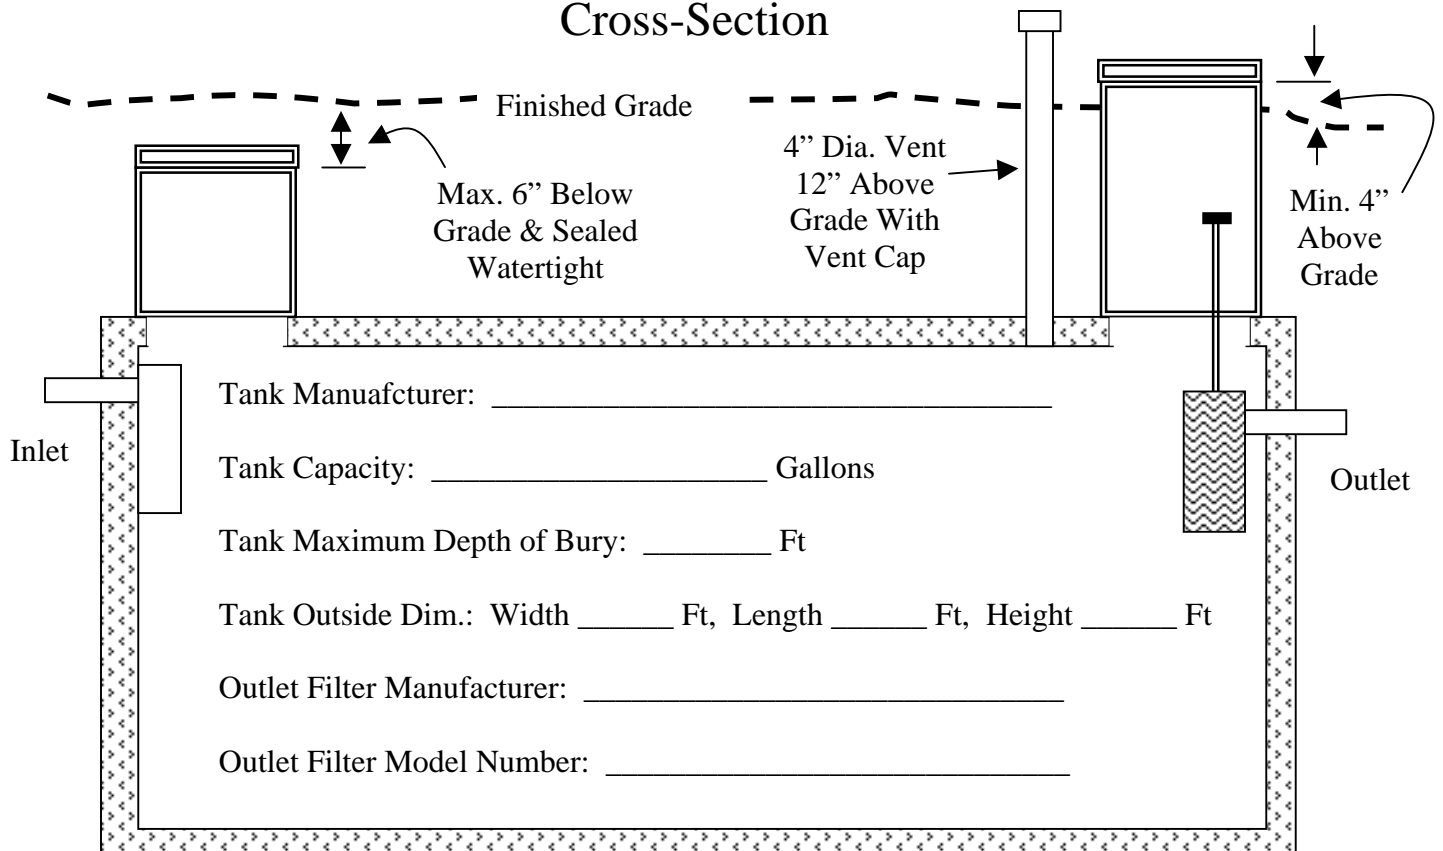

**GENERAL INSTALLATION:** The tank is bedded and back filled in accordance with the manufacturer's product approval specifications. Maximum depth of bury as specified by the manufacturer may not be exceeded without prior approval. Manhole covers exposed to grade have an effective locking device (padlock) installed. Manhole covers below grade are sealed watertight. Piping at the inlet and outlet is of approved material, connected to the tank with watertight fittings, and laid on stable soil to prevent settling or sagging.