



**Soil Absorption System Cross Section**

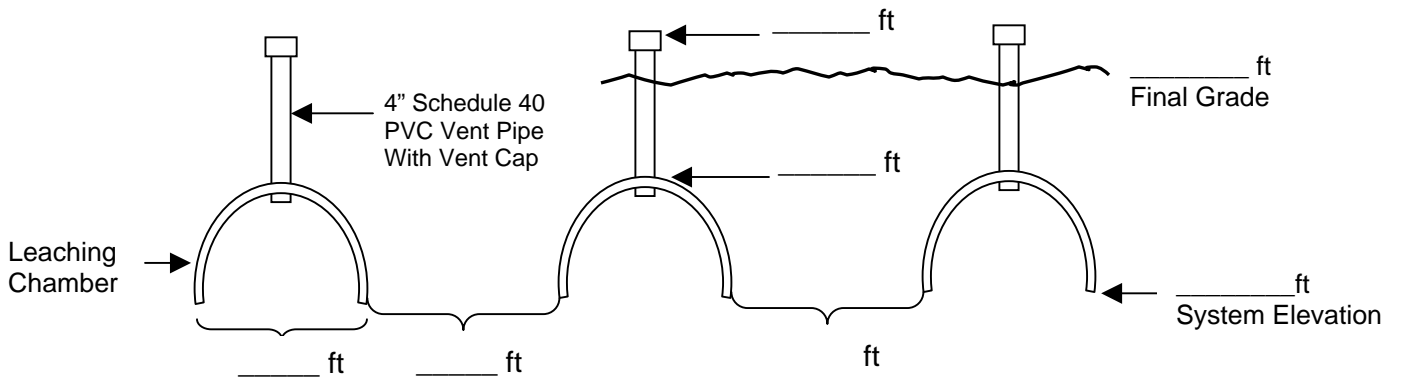

**Soil Absorption System Plan View**

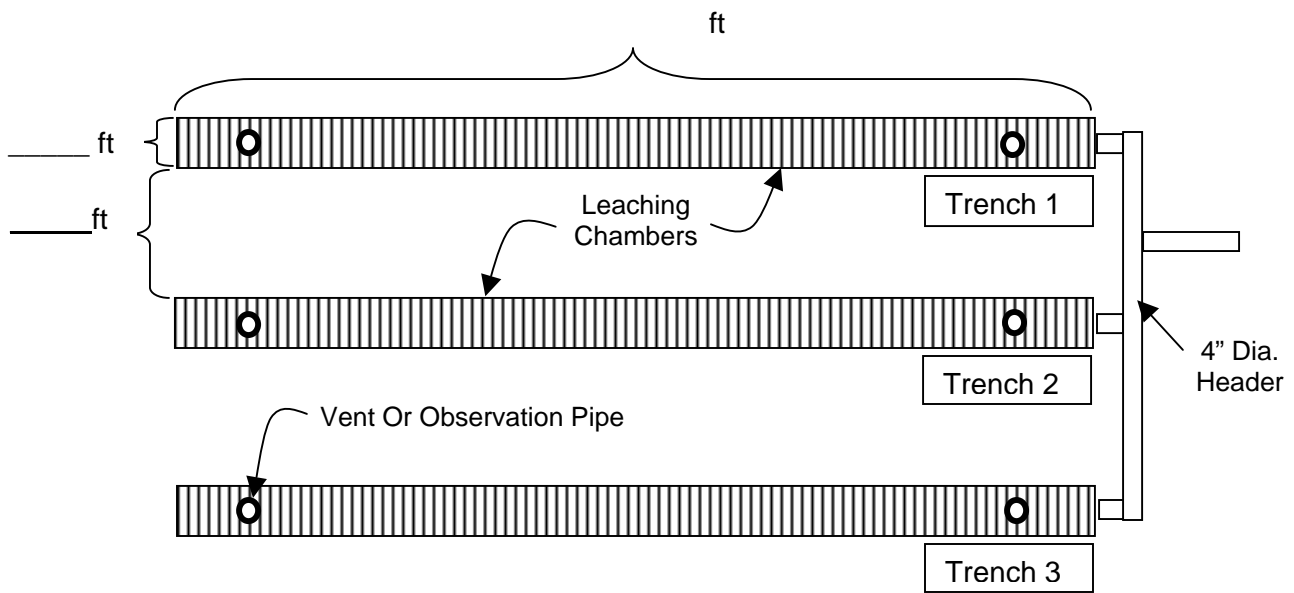

**Leaching Chamber Specifications**

Manufacturer And Model \_\_\_\_\_

EISA Rating \_\_\_\_\_ sq ft per chamber

Soil Application Rate \_\_\_\_\_ gpd/sq ft

\_\_\_\_\_ gpd Design Flow ÷ \_\_\_\_\_ Soil Application Rate ÷ \_\_\_\_\_ EISA = \_\_\_\_\_ Chambers

3 rows of \_\_\_\_\_ chambers each.